

ARCHITECT:

DESIGNER:

DRAWING INFORMATION:

SCALE:

PROJECT NO. APPROVED BY:  
 1010  
 PROJECT NAME:

324 E 52nd STREET,  
 UNIT 5C  
 NEW YORK, NY 10022

DRAWING TITLE:

EXISTING-FLOOR PLAN

DATE: 04/19/2011


SCALE: AS NOTED

DATE: 04/19/2011

SCALE: AS NOTED

SHEET No.

AE-100.0.0

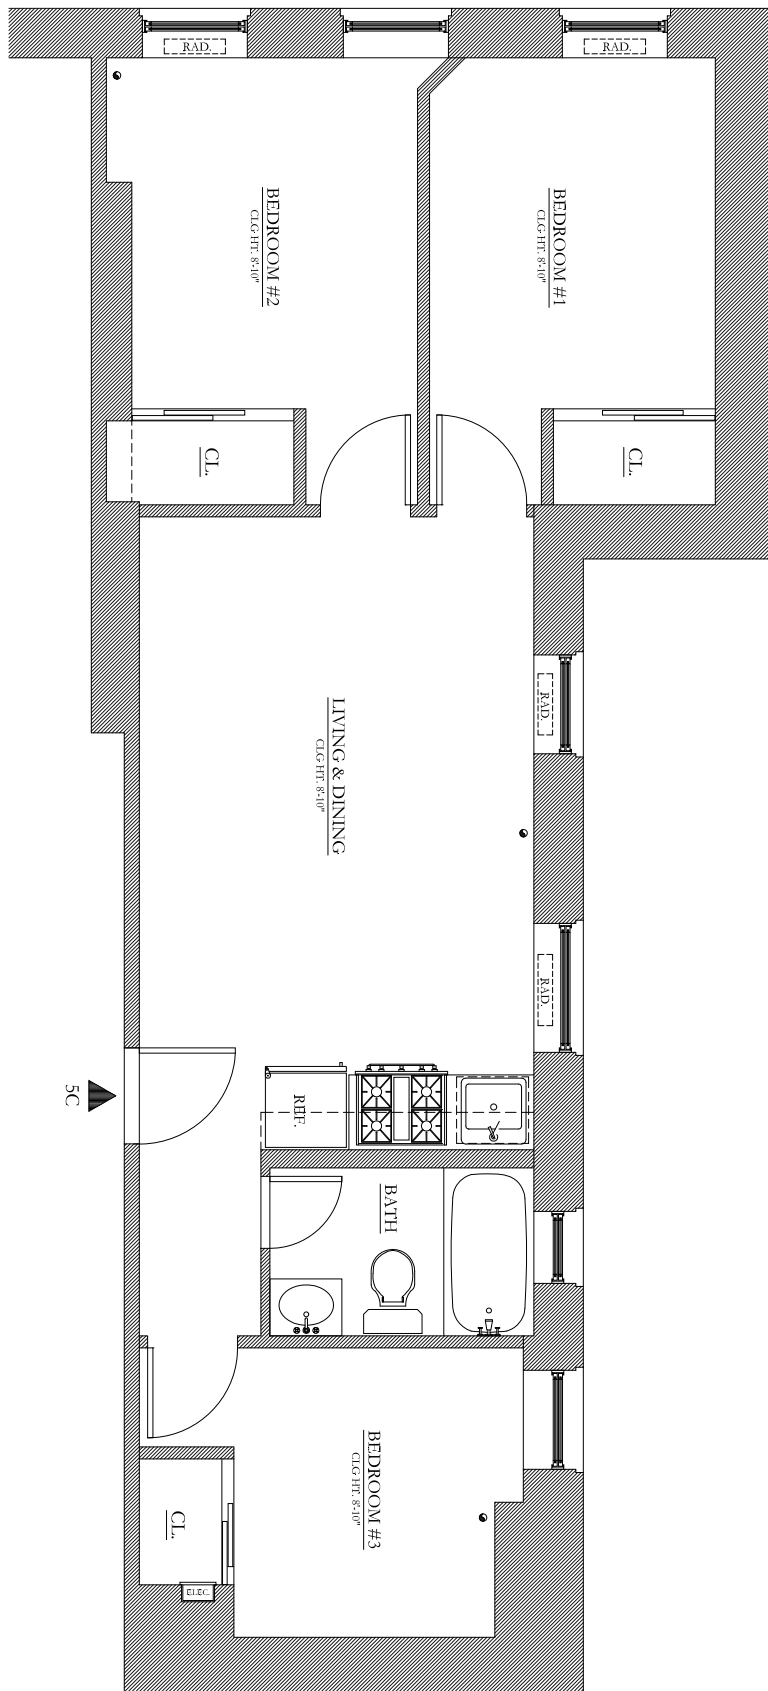

**EXISTING FLOOR PLAN (Approx: 560 SQFT)**  
 SCALE: 3/16" = 1'-0"

